


TOTAL BEDS: 126

WALL LEGEND

- EXISTING PARTITION, TO REMAIN
- NEW PARTITION

This preliminary Space Plan represents our understanding of the space code requirements. The final construction documents are subject to review and comments from the landlord as well as local governmental agencies. Changes to the plan may be required to address comments after review of the plans through the plan check process. All square footages noted are preliminary and also may change when the Space Plan is finalized.

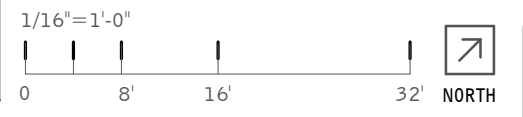

FIRST FLOOR


SPACE PLAN

SAN DIEGO RESCUE MISSION - NAVIGATION CENTER
 2400 EUCLID AVE.
 NATIONAL CITY, CA 91950

WARE MALCOMB



SDG21-6028-00
 09/09/21

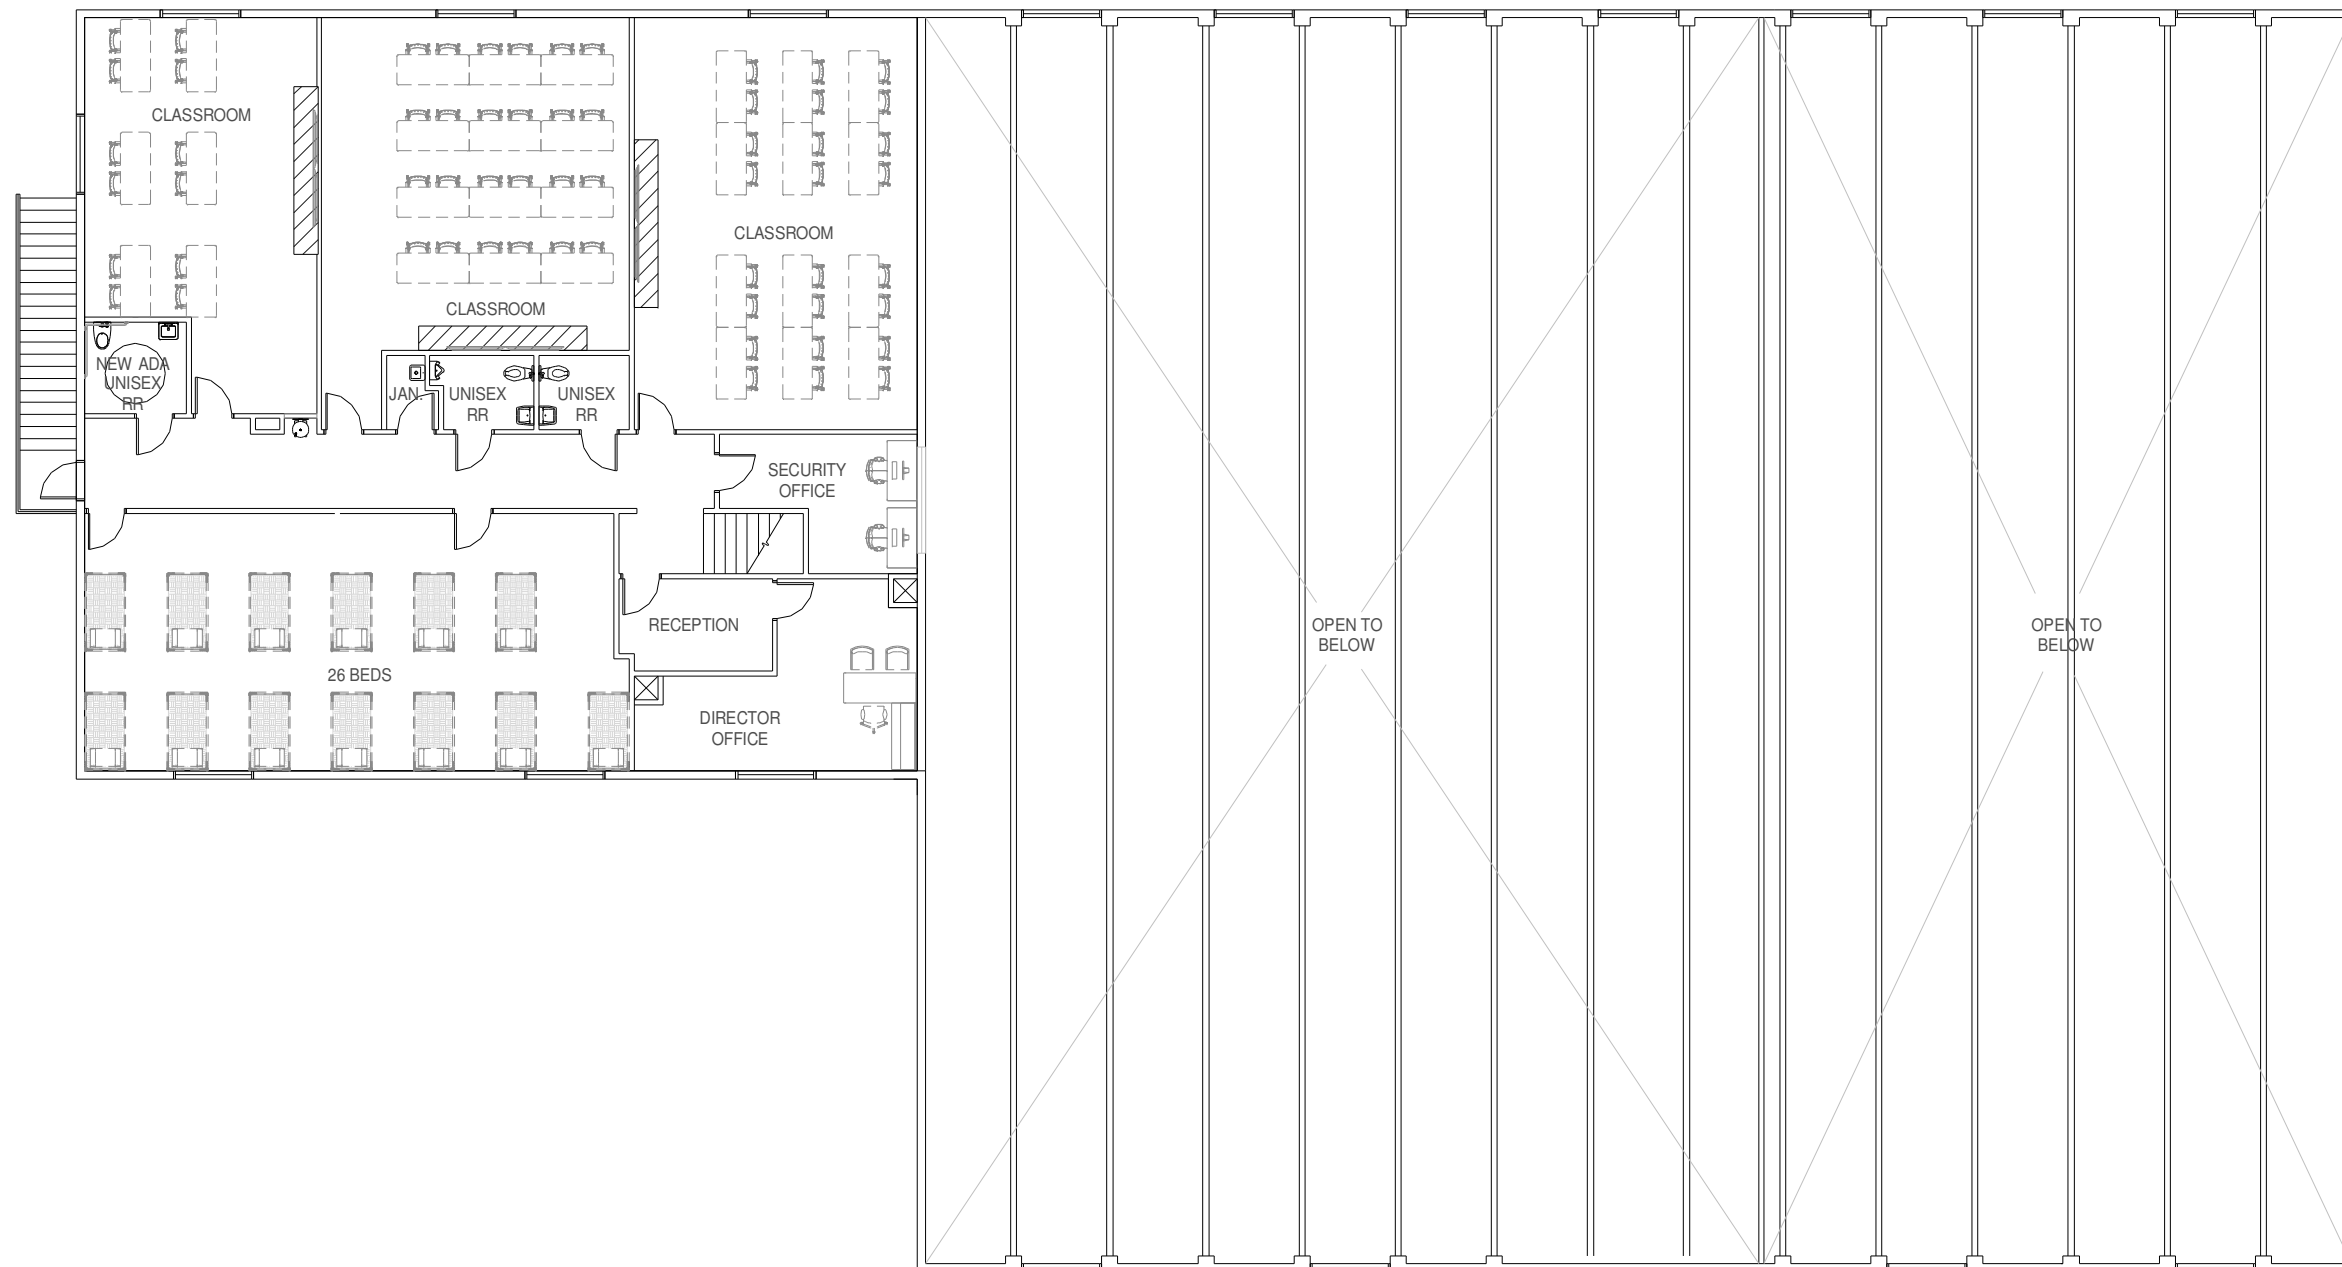SHEET
SP1




TOTAL BEDS: 26

WALL LEGEND

-  EXISTING PARTITION, TO REMAIN
-  NEW PARTITION

This preliminary Space Plan represents our understanding of the space code requirements. The final construction documents are subject to review and comments from the landlord as well as local governmental agencies. Changes to the plan may be required to address comments after review of the plans through the plan check process. All square footages noted are preliminary and also may change when the Space Plan is finalized.

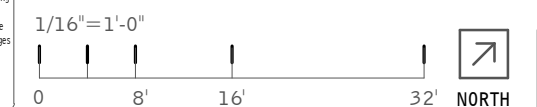

SECOND FLOOR

SPACE PLAN


SAN DIEGO RESCUE MISSION - NAVIGATION CENTER
 2400 EUCLID AVE.
 NATIONAL CITY, CA 91950

WARE MALCOMB

SDG21-6028-00
 09/09/21



SHEET
SP2

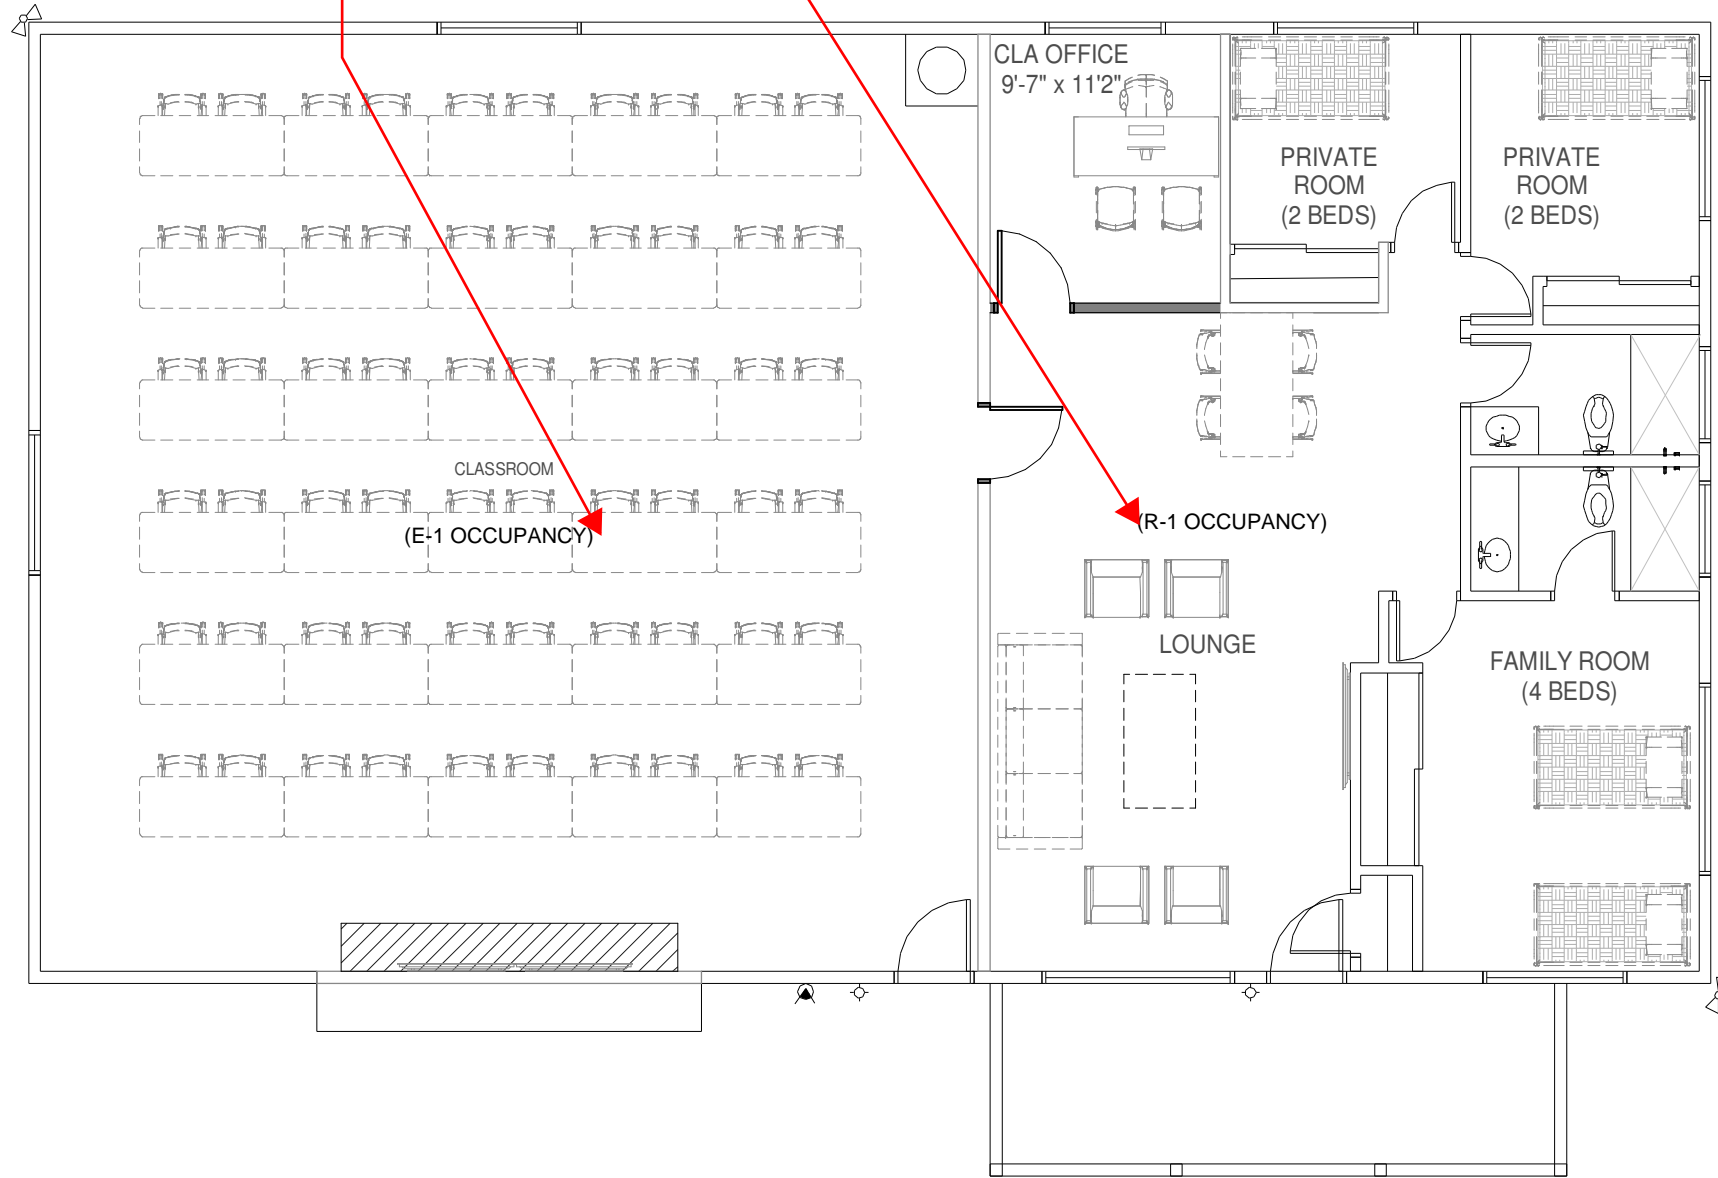ORIGINAL / EXISTING OCCUPANCY OF THIS BUILDING HAS BEEN RESTORED




TOTAL BEDS: 8

WALL LEGEND

-  EXISTING PARTITION, TO REMAIN
-  NEW PARTITION

This preliminary Space Plan represents our understanding of the space code requirements. The final construction documents are subject to review and comments from the landlord as well as local governmental agencies. Changes to the plan may be required to address comments after review of the plans through the plan check process. All square footages noted are preliminary and also may change when the Space Plan is finalized.

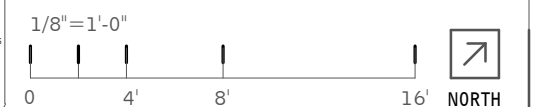

WOMEN'S SHELTER

SPACE PLAN

SAN DIEGO RESCUE MISSION - NAVIGATION CENTER
2400 EUCLID AVE.
NATIONAL CITY, CA 91950

WARE MALCOMB

SDG21-6028-00
09/09/21

SHEET
SP3