


NOTES:

- 1 Structural steel tubing used for post & sleeves shall be galvanized 12 gauge cold rolled steel, of the nominal dimensions shown hereon and meet the requirements of ASTM A446 Grade A.
2. Galvanizing shall be per ASTM A525. Posts & sleeves shall have 11mm(7/16") dia, holes spaced 25mm(1") o.c. $\pm 3\text{mm}(1/8")$ & shall have no more variation in straightness than 1.6mm(1/16") in 914mm(3'). Posts shall be square within $\pm .36\text{mm}(0.014")$, have twist no greater than 0.062" in 3' and have corner radii of 4mm(5/32") $\pm .4\text{mm}(1/64")$.
3. Th signs shall be mounted on post in accordance with Section 56, "Signs" of the State Standard Specifications. All fastening hardware is to be provided by the Contractor.

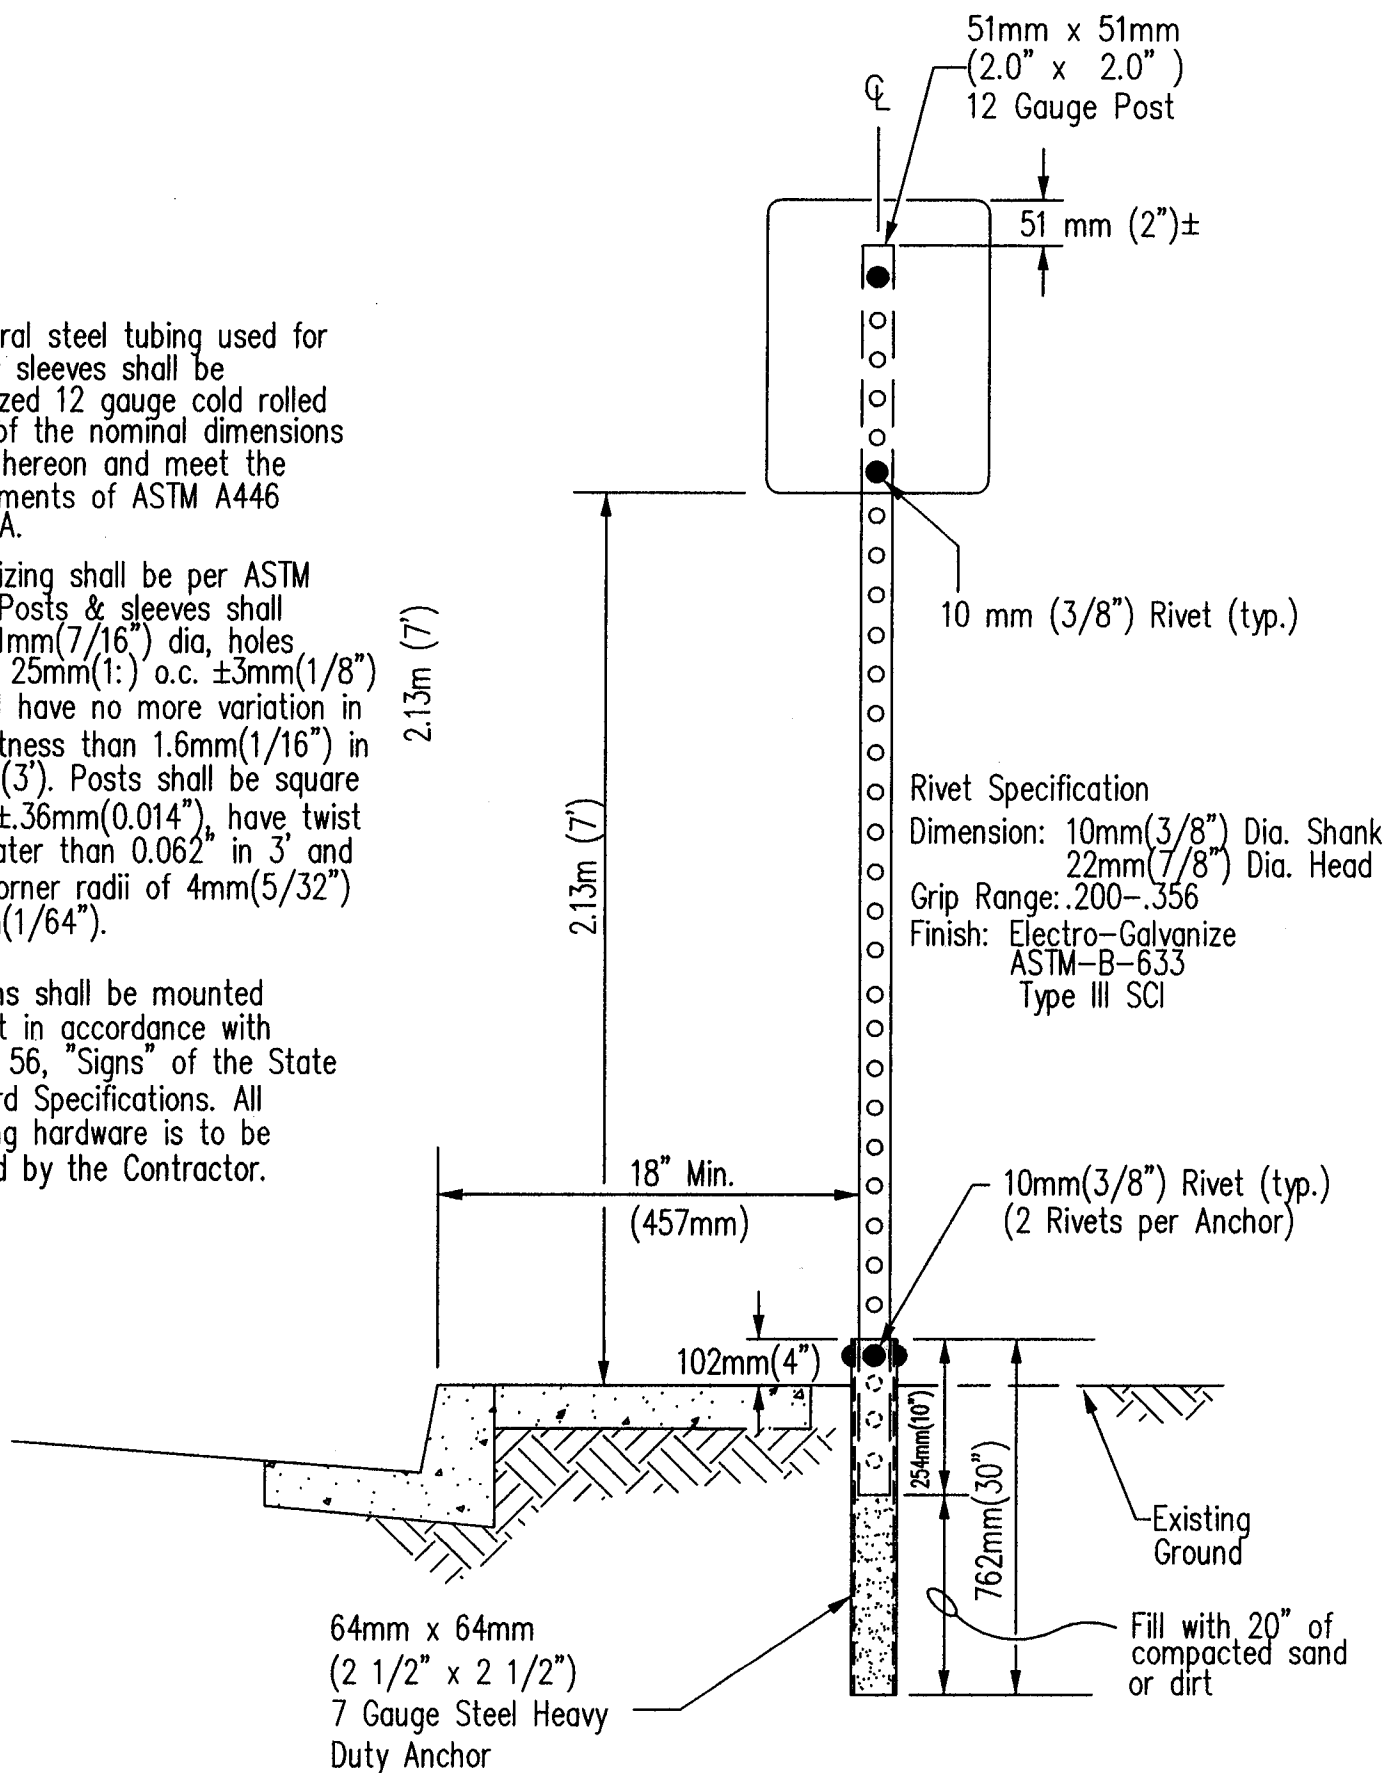

DRAWN BY: MJN
 CHECKED BY: SLM

[Signature]
 CITY ENGINEER

CITY OF NATIONAL CITY ENGINEERING DIVISION

BREAK-AWAY SIGN POST

DATE: 11-21-2011
 SCALE: NTS

DRAWING NO.
 112-S-B